



BALKONO TEATRAS
ARCH-BR.03.1

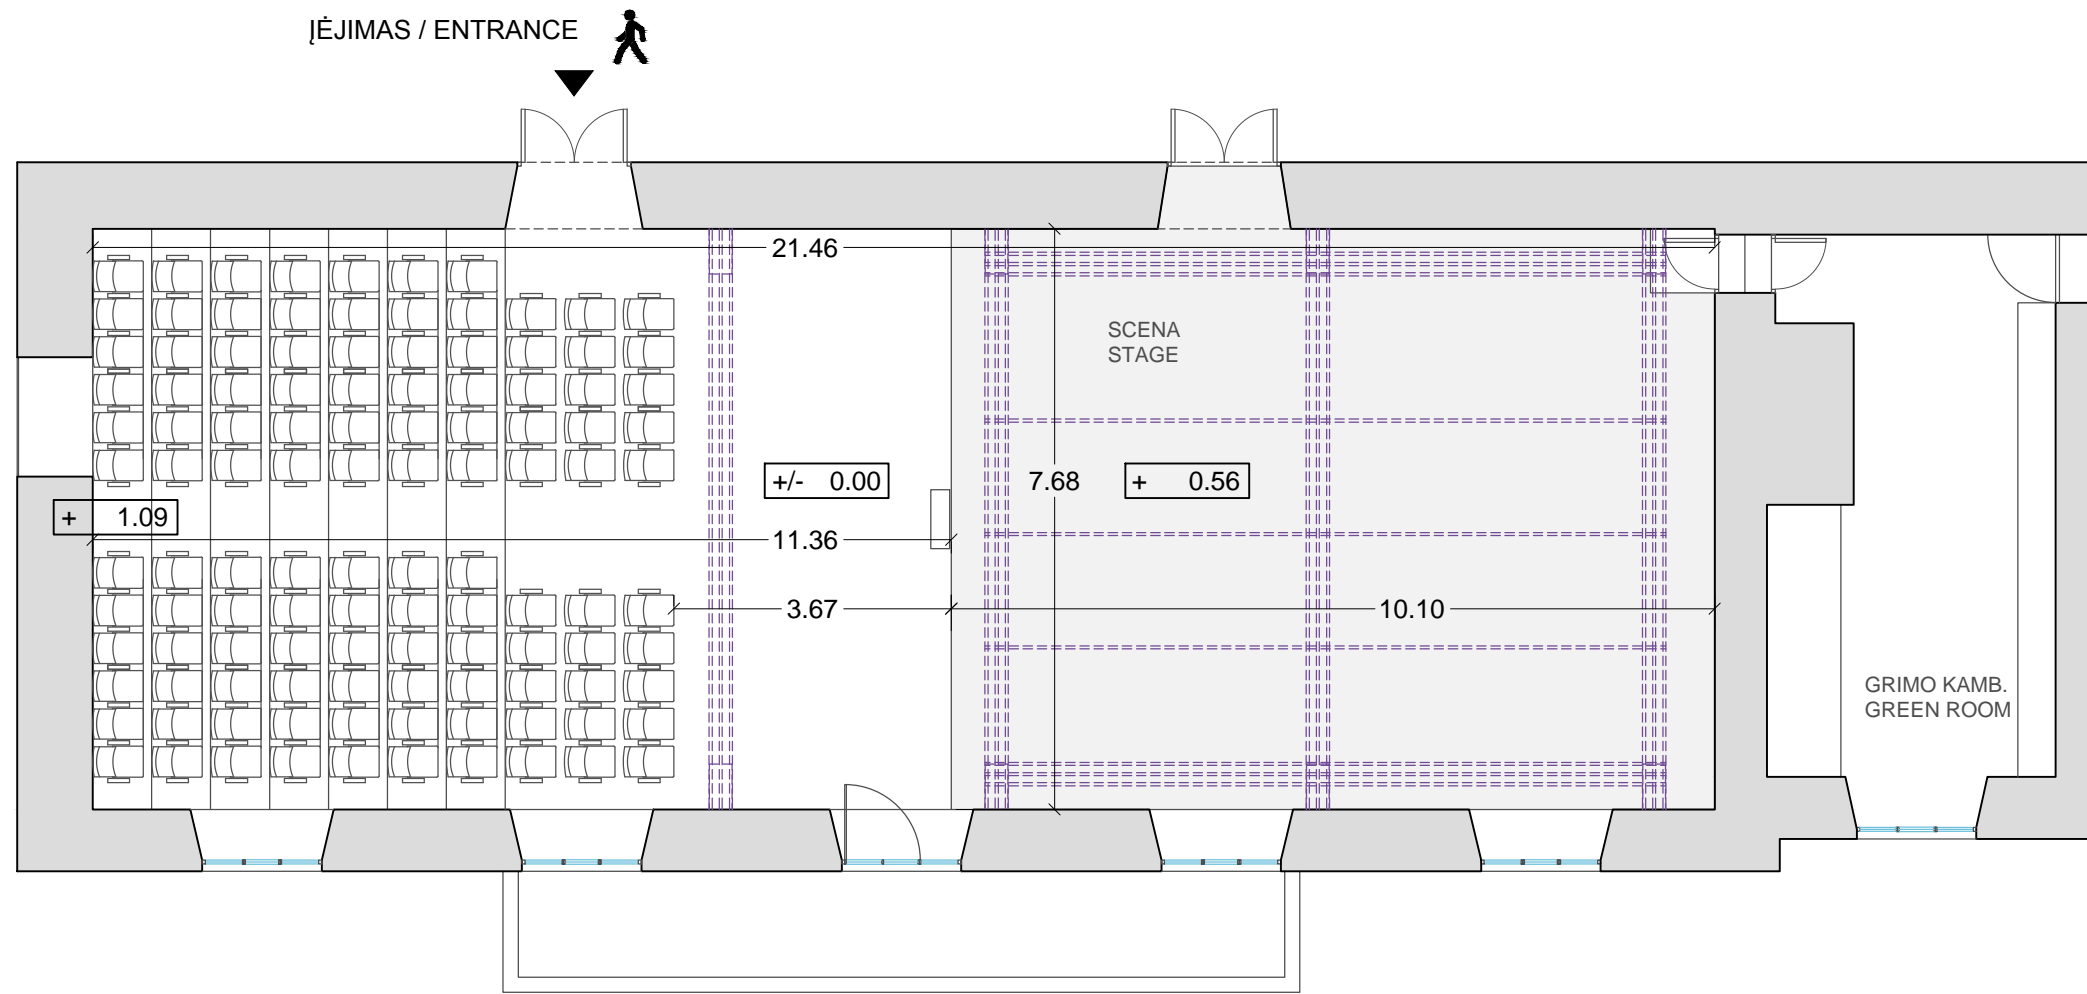

PLANAS M 1:100

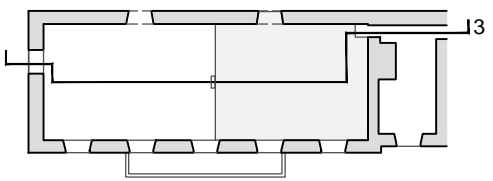

PJŪVIS 3-3 M 1:100